


1 GROUNDPLAN
Scale: 1/4" = 1'-0"

<p>Disclaimer</p>	<p>General Notes</p>	<p>A THOUSAND WORDS</p>	<p>Scenic Designer Grace Trudeau</p>	<p>Plate</p>
<p><small>These drawings represent visual concepts and construction suggestions only. The designer is unqualified to determine structural appropriateness of this design and will not assume responsibility for improper rigging, engineering, construction, handling or use of this scenery. All materials and construction must comply with the most stringent applicable federal and local fire and safety codes.</small></p>	<p>BORDERS ARE 33'X8' BLACK JUTE LEGS ARE 8'X20' BLACK JUTE</p>	<p>HOWELL THEATRE</p> <p>GROUNDPLAN</p> <p>Date:01/05/2020</p> <p>Scale:1/4"=1'</p>	<p>www.gracetrudeau.weebly.com 614-309-1366 trudeau.grace@gmail.com</p> <p>Director:ANDY PARK Lighting Designer:CAMERON L STRANDIN Costume Designer:TORRIE CAMMACK Sound Designer:JEFF O'BRIEN</p>	<p>1</p> <p>of 3</p>

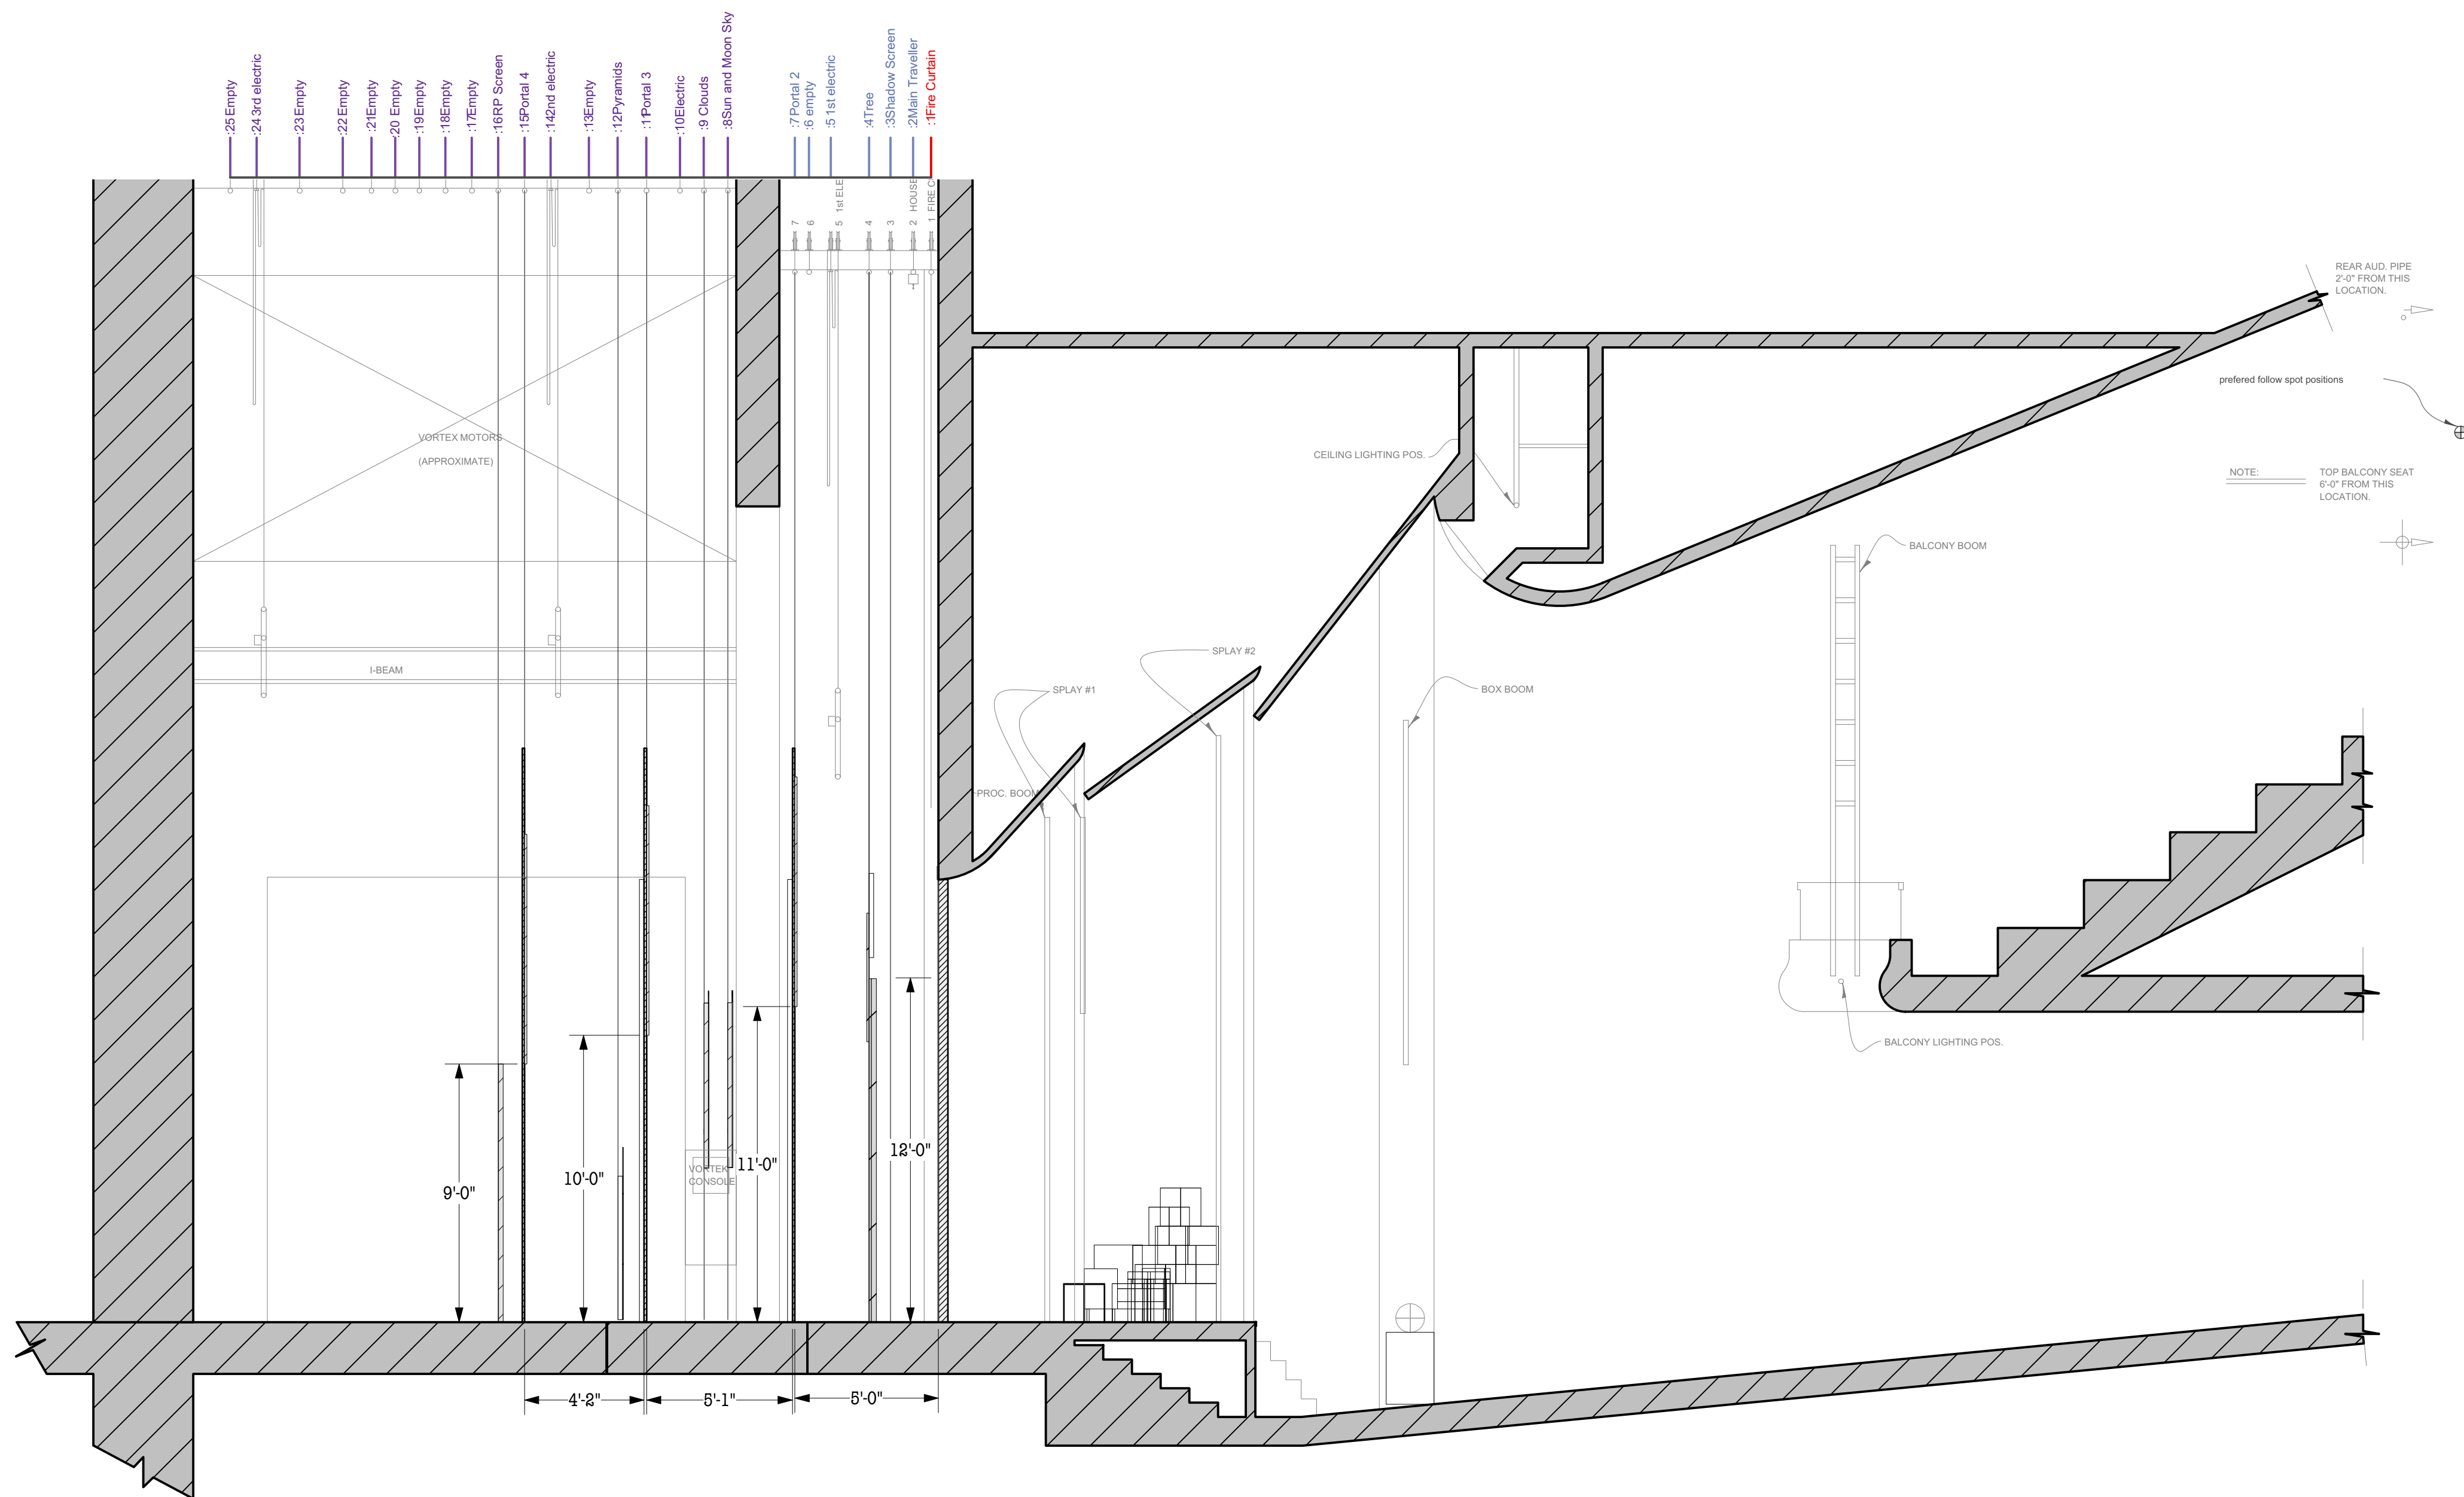

<p>Disclaimer</p>	<p>General Notes</p>	<p>A THOUSAND WORDS</p>		<p>Scenic Designer Grace Trudeau</p>	<p>Plate</p>
<p><small>These drawings represent visual concepts and construction suggestions only. The designer is unqualified to determine structural appropriateness of this design and will not assume responsibility for improper rigging, engineering, construction, handling or use of this scenery. All materials and construction must comply with the most stringent applicable federal and local fire and safety codes.</small></p>	<p>BORDERS ARE 33'X8' BLACK JUTE LEGS ARE 8'X20' BLACK JUTE</p>	<p>HOWELL THEATRE</p> <p>CENTERLINE SECTION IN</p> <p>Date: 01/05/2020</p> <p>Scale: 1/4"=1'</p>		<p>www.gracetrudeau.weebly.com 614-309-1366 trudeau.grace@gmail.com</p> <p>Director: ANDY PARK</p> <p>Lighting Designer: CAMERON L STRANDIN</p> <p>Costume Designer: TORRIE CAMMACK</p> <p>Sound Designer: JEFF O'BRIEN</p>	<p>2</p> <p>of 3</p>